


MIMMS ENTERPRISES  
 85-A MILL ST.  
 ROSWELL, GA 30075  
 770-518-1100

NEXTEL  
 SUITE 764  
 STANFORD STATION SHOP CTR  
 PANAMA CITY, FL

SPACE PLAN

DRAWN CFS
CHECKED
DATE 9/21/2005
SCALE AS SHOWN
JOB NO. MIMMS4557
SHEET A-1
1 OF SHEETS 1

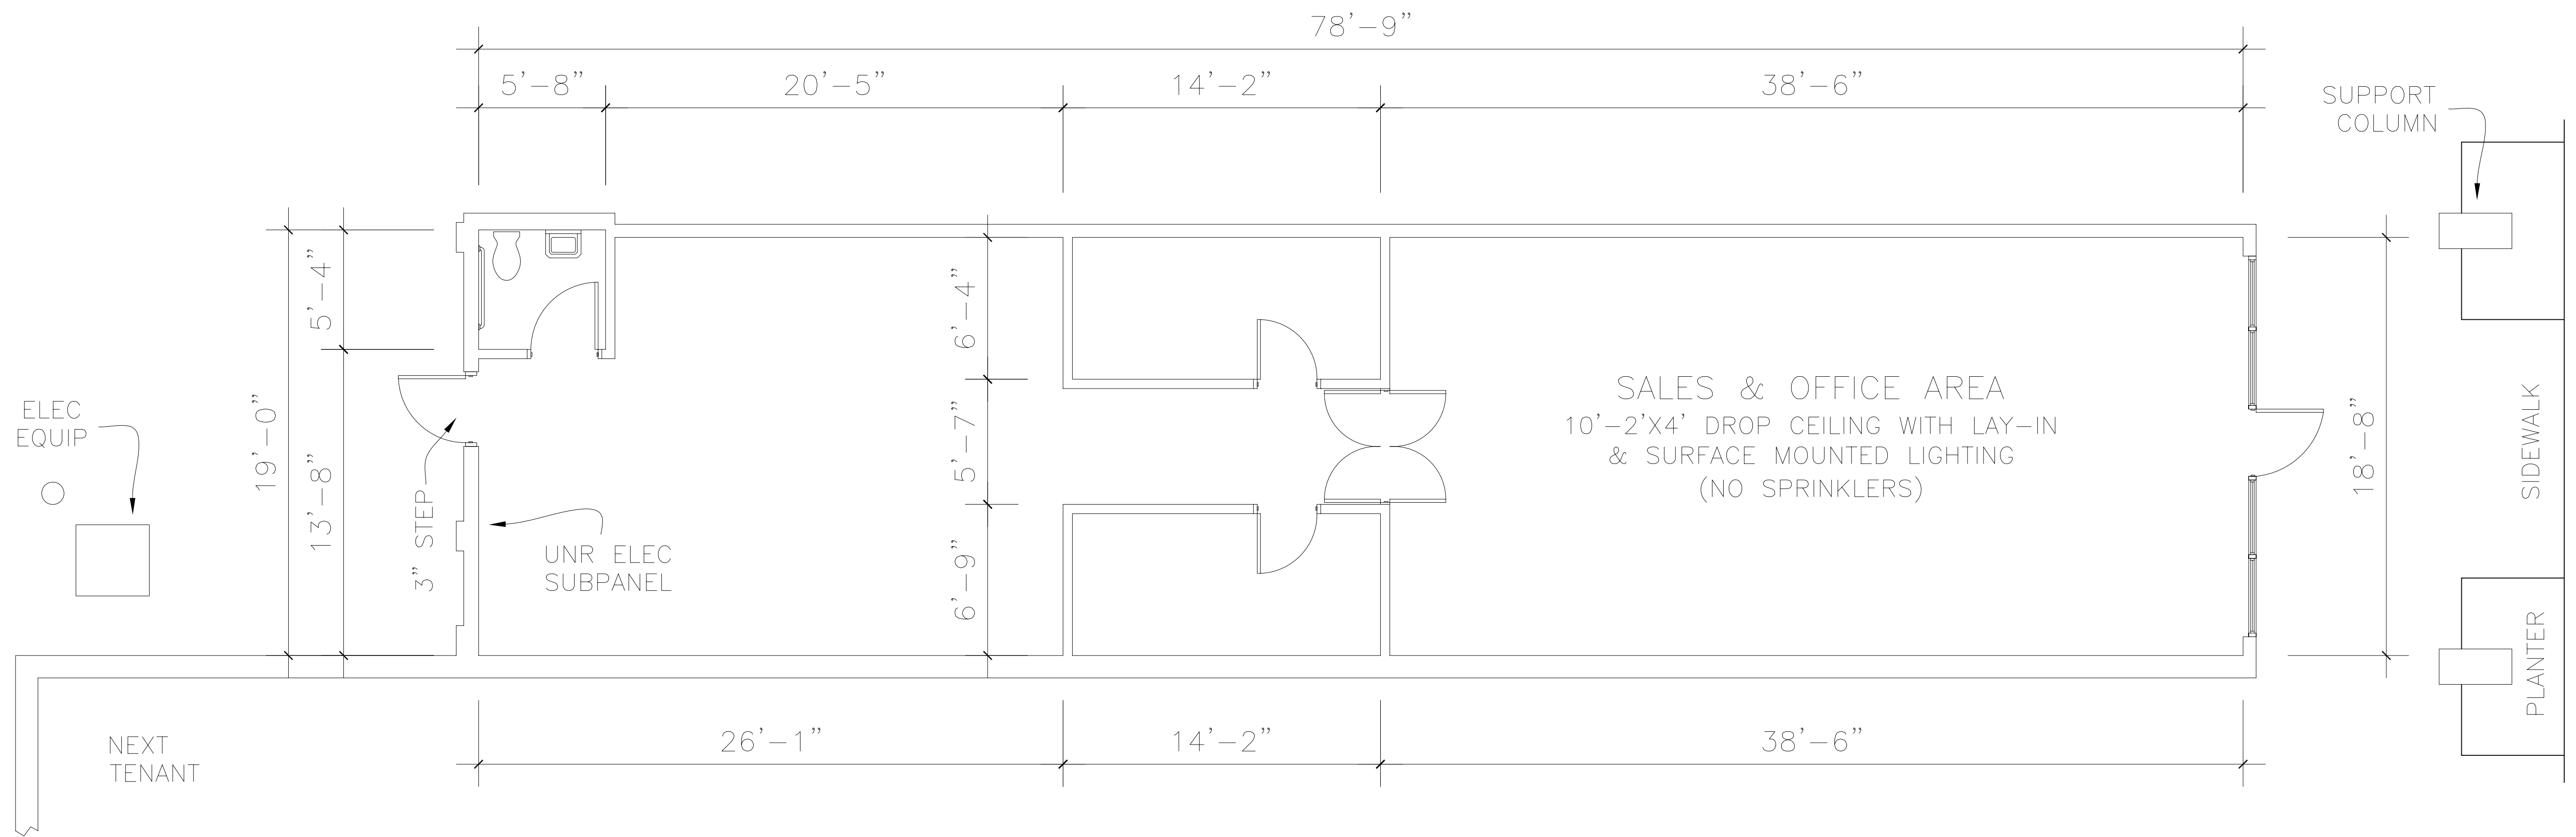

EXISTING FLOOR PLAN:  
 SCALE: 1/4" = 1'

NOTE: DIMENSIONS ARE FOR INTERIOR REFERENCE ONLY,  
 AND DO NOT REFLECT TOTAL SUITE SQUARE FOOTAGE.